



 
 



APPENDIX C


Drawing No. 1, Borehole Locations

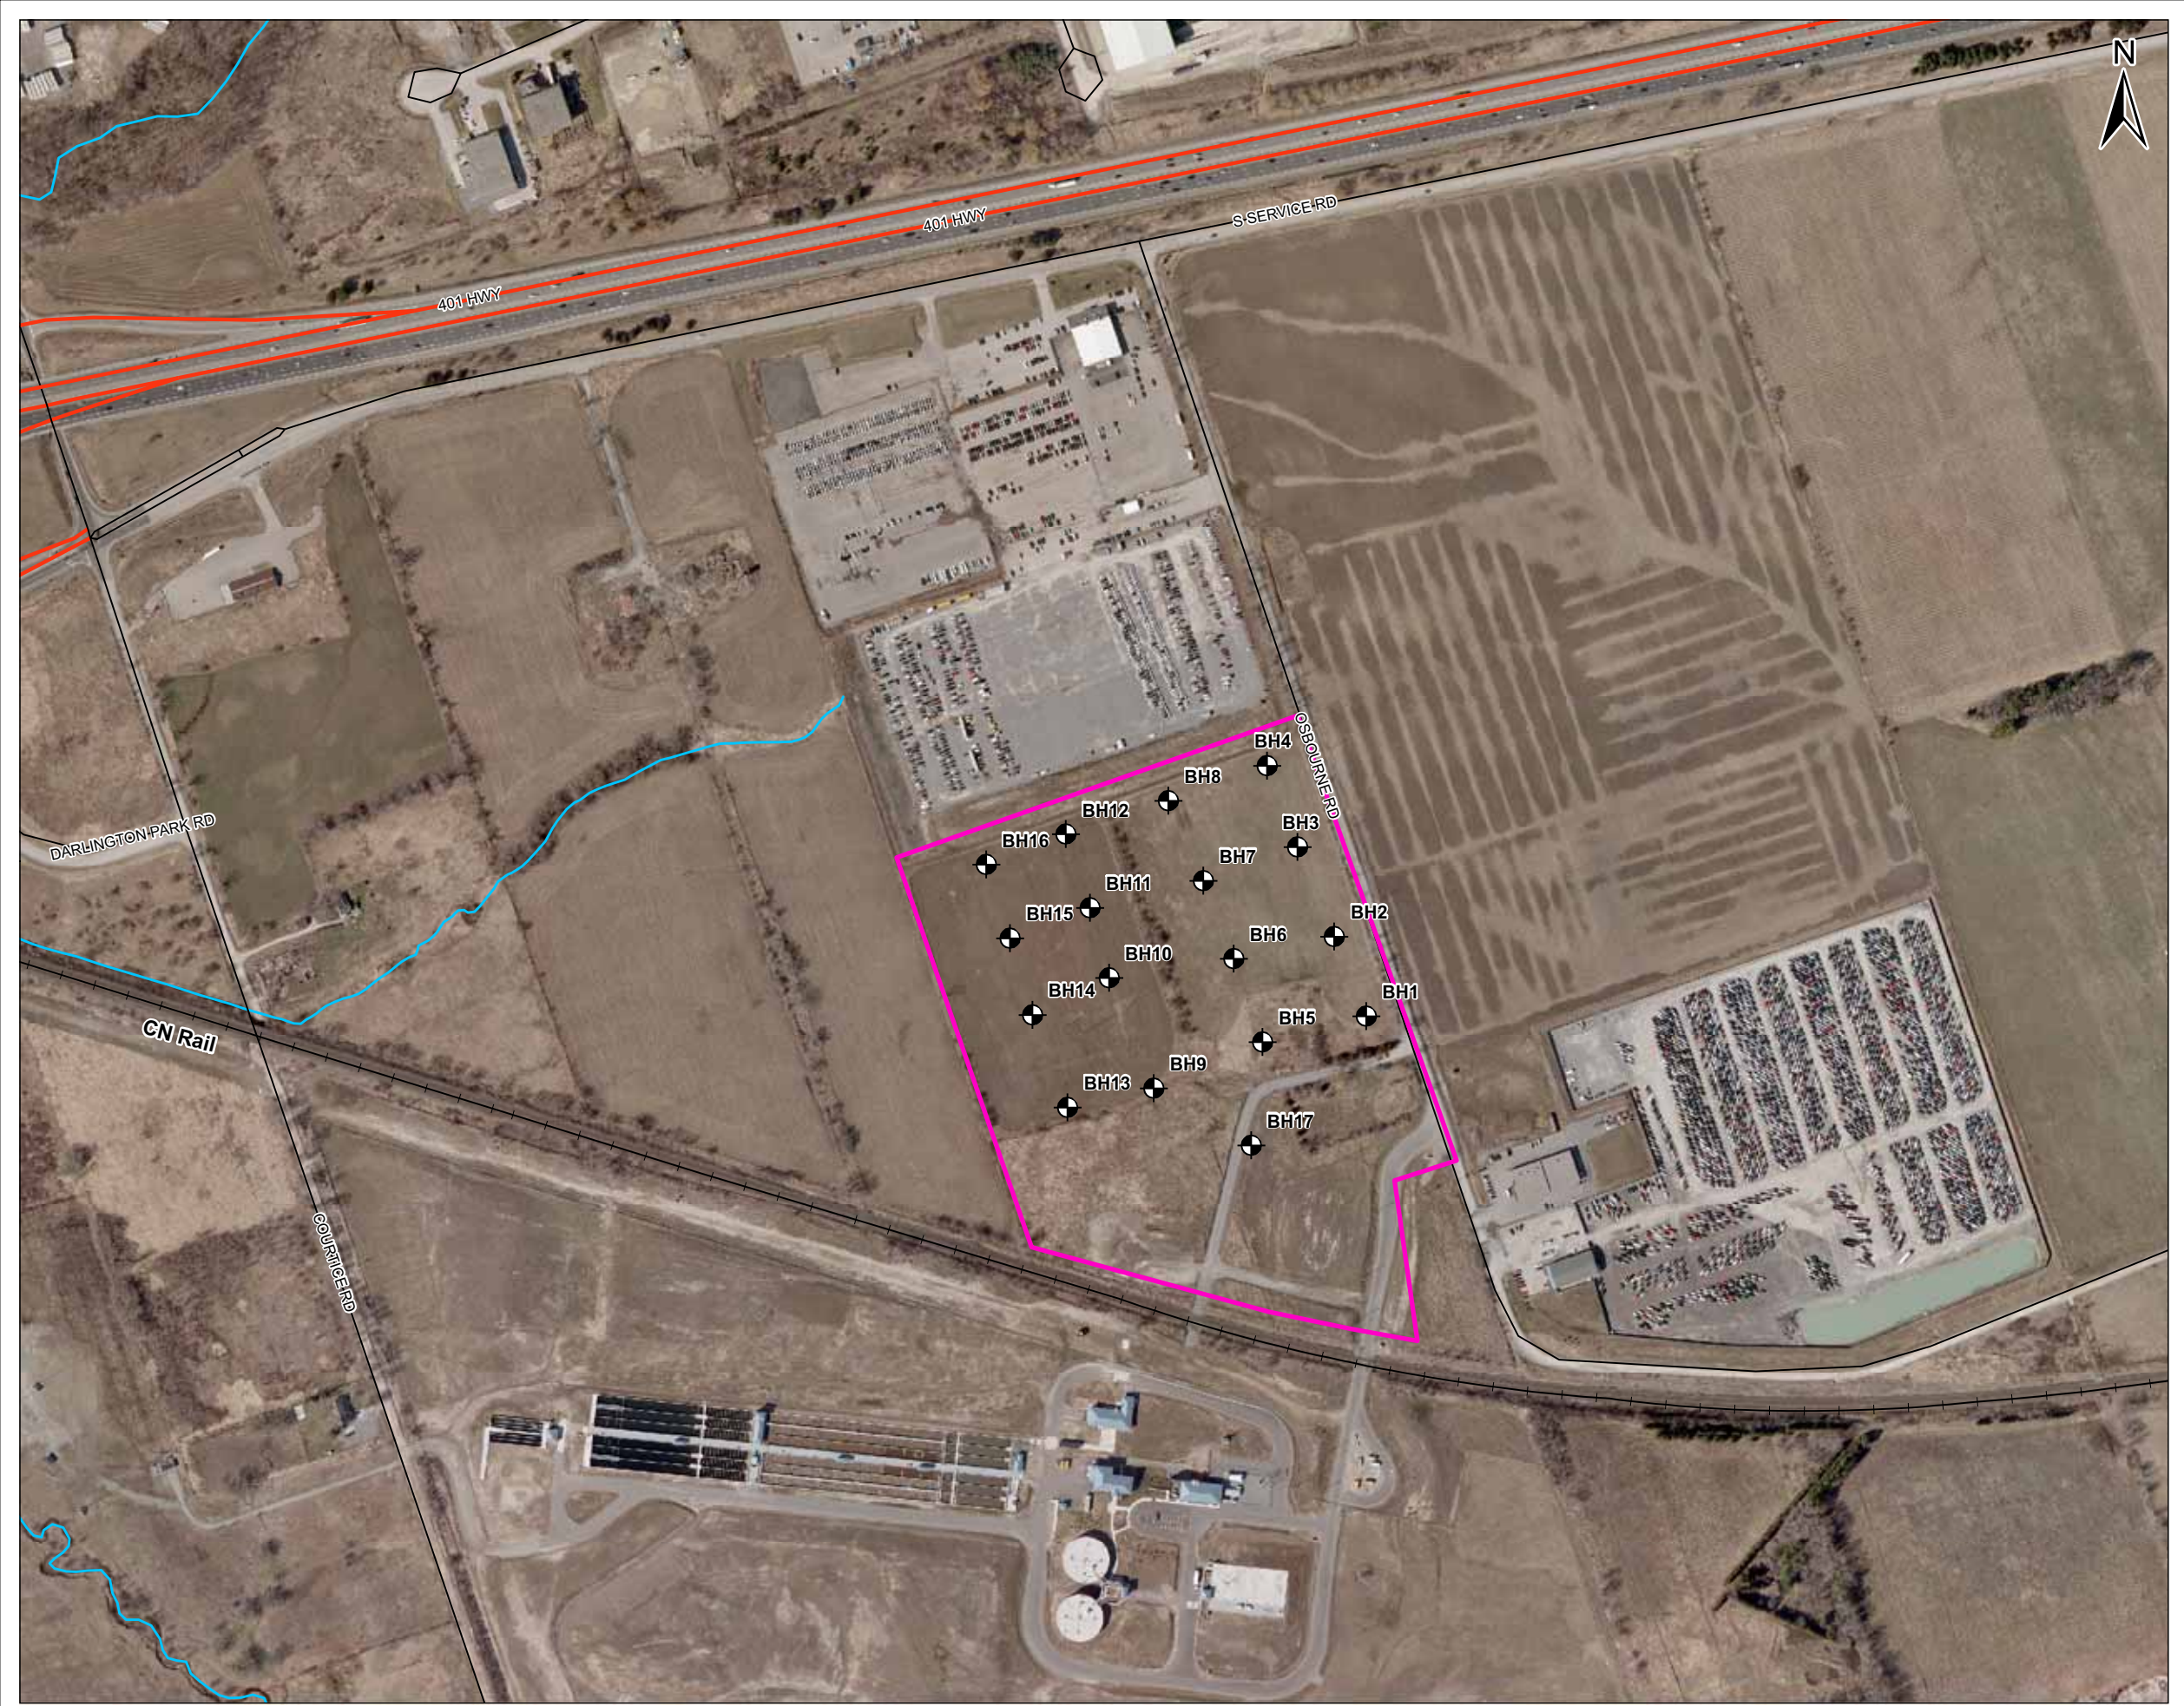

Borehole Locations

Produced by Jacques Whitford under Licence with the Ontario
Ministry of Natural Resources © Queen's Printer for Ontario, 2004-2008

-  Approximate Borehole Location
-  Railway
-  Road
-  Highway
-  Watercourse
-  Proposed Clarington 01 Site

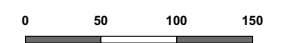

Metres - 1:5,000

1009497-013



DRAWING NO.
1